


MATERIAL: 1/8 x 4 STEEL -

SYN	ECO	REVISION	BY	DATE	PIKE LAKE & EASTERN Hartford Shops				
					DR	TA	DATE	FILE	POST
					50		11-28-94		N.S.
									-100
					TITLE				
					SIDE, 48 FOOT FLAT				
					CD-145				

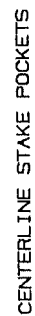

3.50 7.38 TYP.

DO NOT SCALE DRAWING
TOLERANCES
UNLESS SPECIFICALLY NOTED
OTHERWISE


MATERIALS

PIKE LAKE, & EASTERN

DATE	BY	REVISION	SCALE	FIG.
12-30-04	TA			1-00
Hartford Shops				
N.H.				
TITLE				
FRAME WELDMENT, FLAT CO-163				


40' - 61.00

48' 73.00

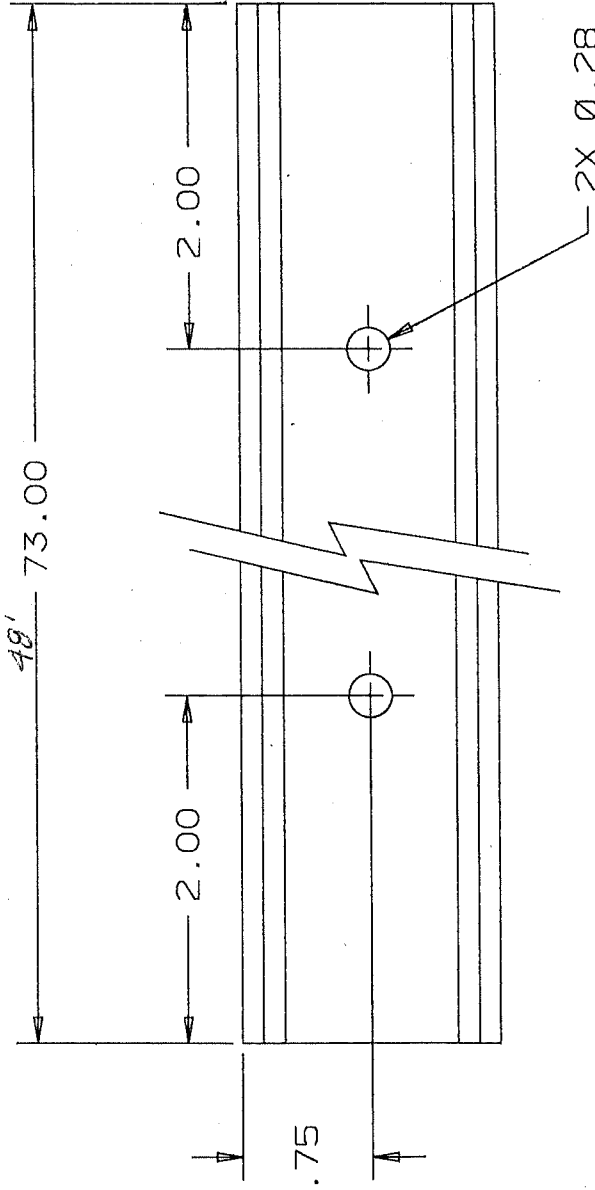

FLAT CAR

SAW SQUARE AND DEBURR

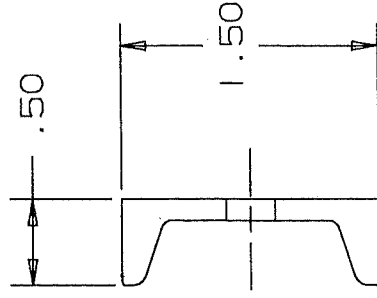


DO NOT SCALE DRAWING
TOLERANCES
UNLESS OTHERWISE SPECIFIED:
ANGLES $\pm 1^\circ$
DECIMALS: (3 PLACES) $\pm .005$
(2 PLACES) $\pm .015$
MATERIAL: 1 1/2 X 1/2 X 1/8 STEEL CHANNEL

PIKE LAKE & EASTERN

Hartford Shops

SYN	ECO	REVISION	BY	DATE	DWN	TA	DATE	FILE	SCALE
							11-28-94		1
					OXD			DWG	1-100
					TITLE				
					CHANNEL, CENTER SILL				
					NO.				
					CD-146				

40' - 59.00

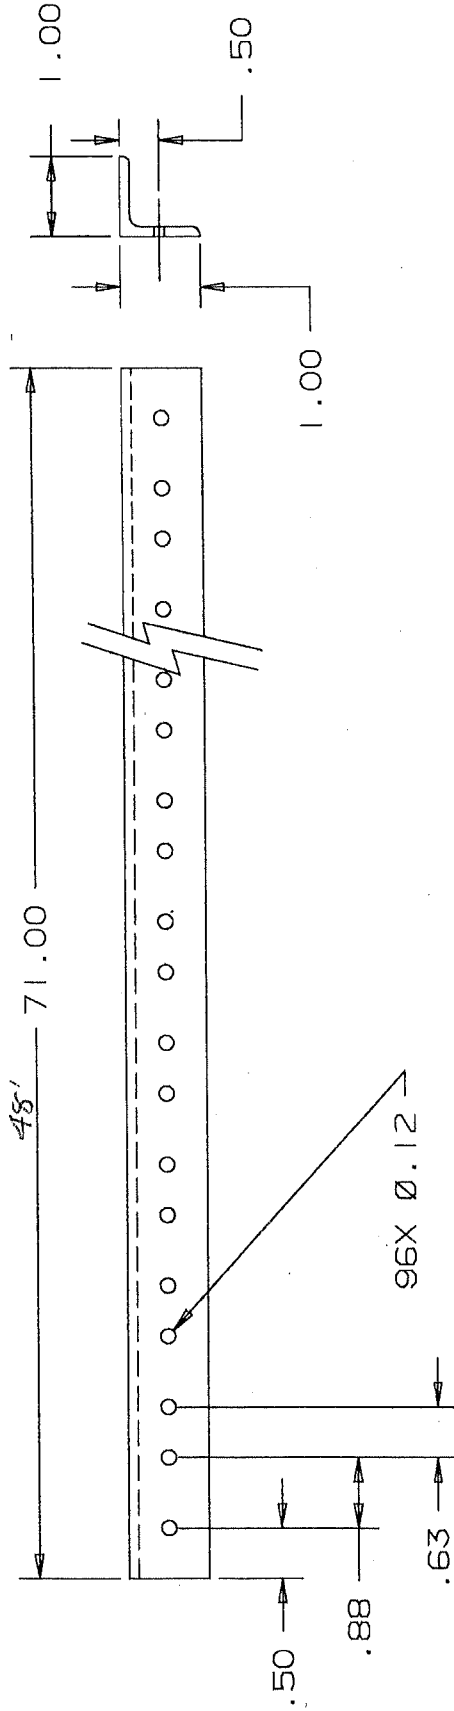

DO NOT SCALE DRAWING
TOLERANCES
UNLESS OTHERWISE SPECIFIED
DIMENSIONS IN INCHES
DECIMALS 2 PLACES

MATERIAL: 1 X 1 X 1/8 ANGLE			
PIKE LAKE & EASTERN			
DATE	11-28-94	BY	N.S.
DR	TA	CHK	1-100
TITLE		ANGLE, CAR SIDE	CO-149
SYM	EDD	REVISION	BT DATE